


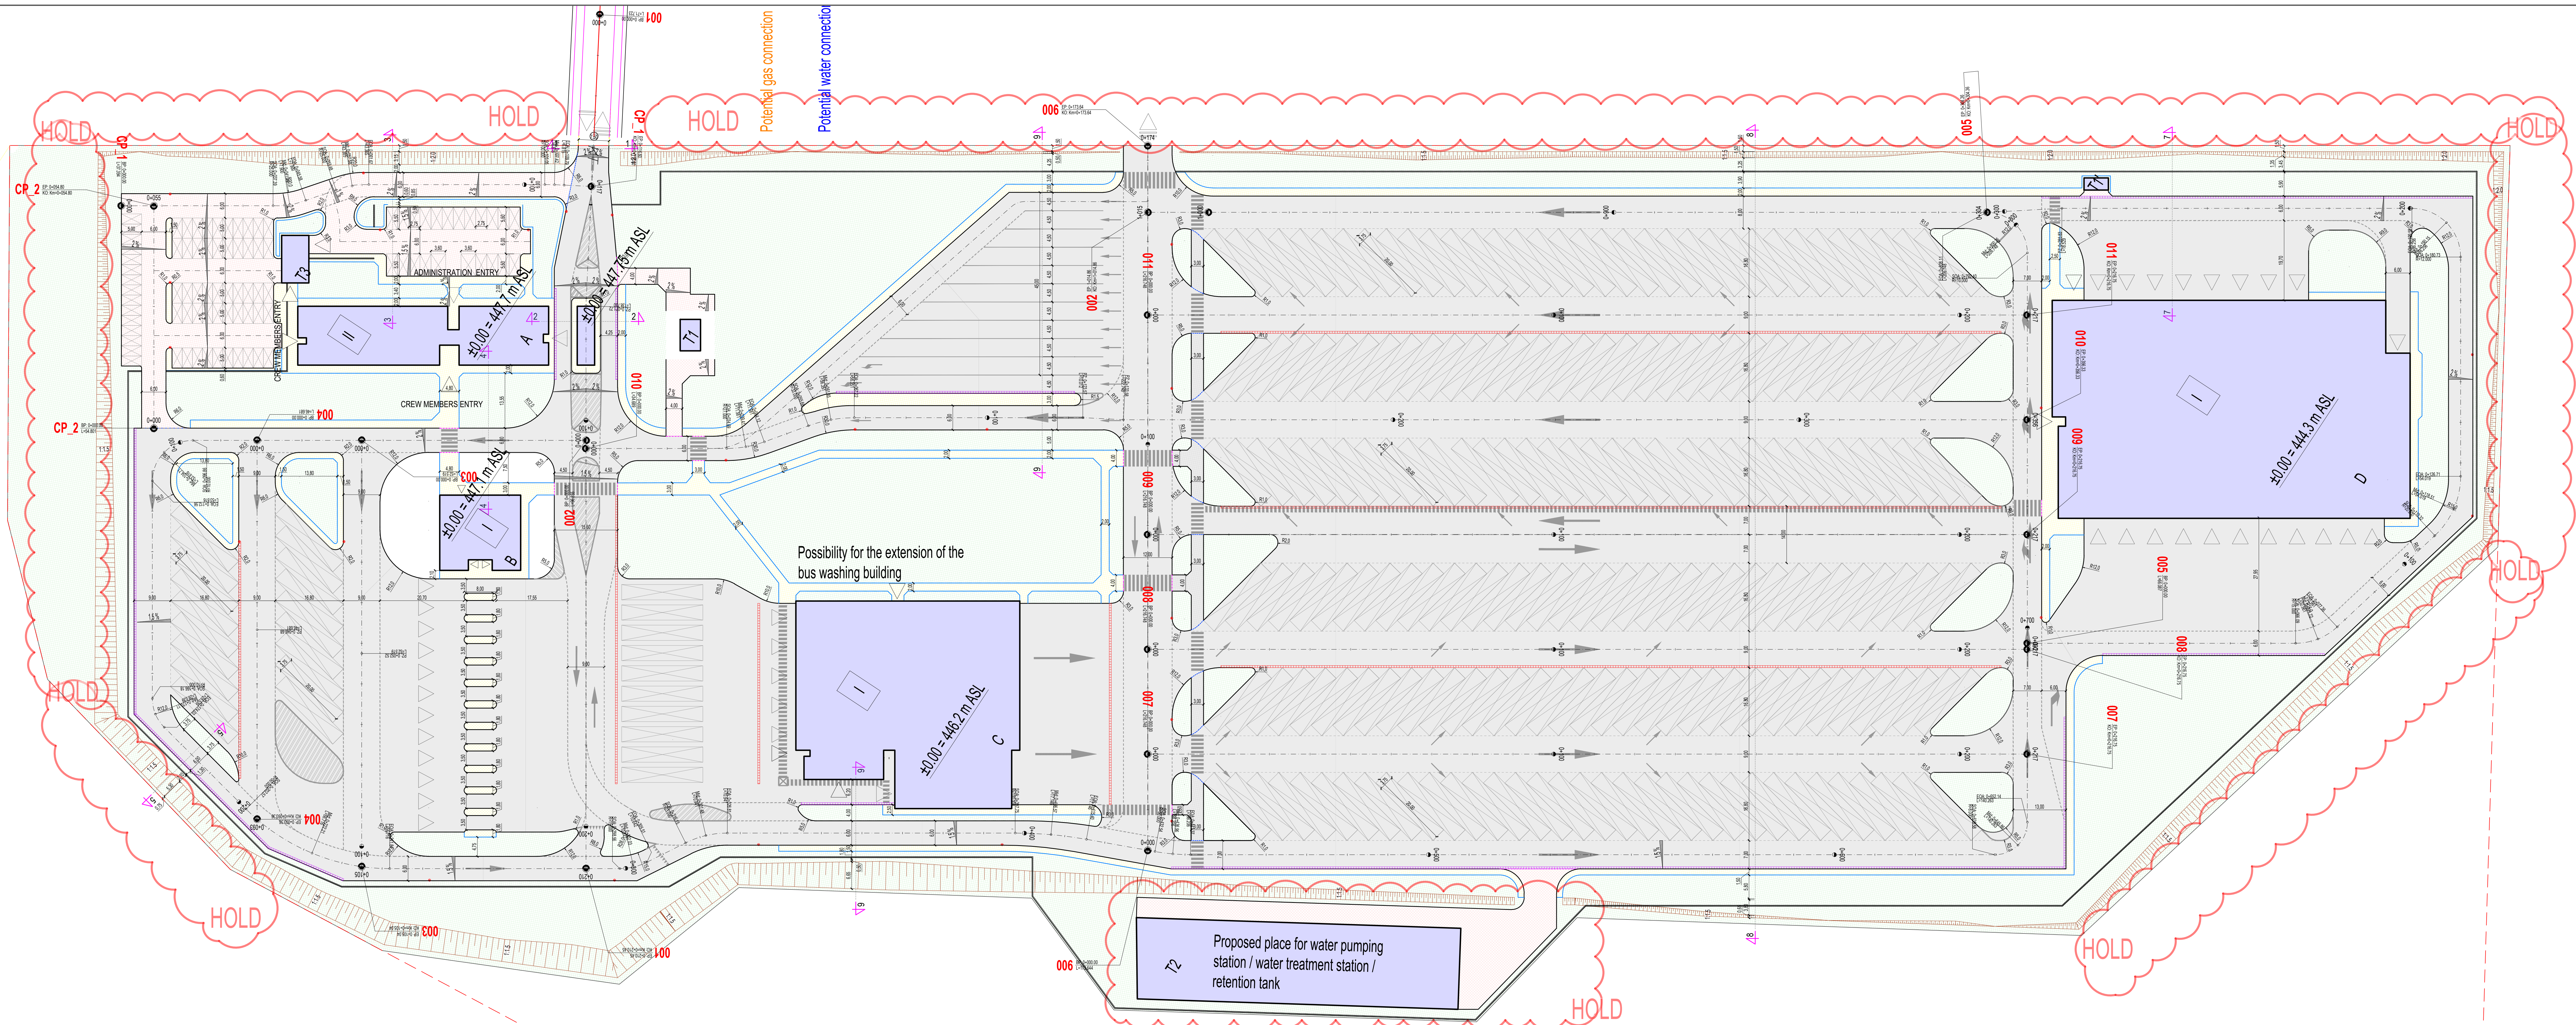

LEGEND

- concrete pavement
- concrete setts pavement
- concrete setts walkway pavement
- walkway on road concrete pavement
- grass
- curb
- fused curb
- fused rim
- walkway edge
- pavement slopes
- linear drainage E600 class
- linear drainage D400 class
- gully

COMMENTS TO THE DESIGN

ALL DIMENSIONS SHOULD BE CHECKED AND VERIFIED BEFORE THE START OF THE CONSTRUCTION ACCORDING TO THE EXISTING STATE ON THE CONSTRUCTION SITE AND VERIFIED ON THE PLAN.

THE DRAWING SHOULD BE CONSIDERED WITH OTHER ARCHITECTURAL, DIMENSIONS, STRUCTURAL DESIGN AND DESIGNS OF SANITARY AND ELECTRICAL INSTALLATIONS.

DESIGN PROJECT IS BASED ON POLISH REGULATION SYSTEM AND DOES NOT INCLUDE COMPLIANCE WITH THE REQUIREMENTS OF NORMATIVE ACTS, CONSTRUCTION NORMS AND RULES VALID IN GEORGIA. IN ORDER TO ADAPT THE DESIGN WORK WORK TO LOCAL LAW REQUIREMENTS REVIEWING THE DOCUMENTATION ON THE INVESTOR IS REQUIRED.

Name of the project and address
Bus Depot Tbilisi

DATA PROVIDER
TBILISI TRANSPORT COMPANY
01712 Tbilisi, Rustaveli Square No.2
Phone: (+995 32) 235-77-77
email: info@tbc.ge
www: tbc.com.ge

DESIGNER
PIG Architekt Sp. z o.o.
ul. Szczęśliwa 22/20 lok. 506a, 00-739 Warszawa
tel: +48 22 662 500 000
email: info@pigstudio.pl
www: www.pigstudio.pl

SECTION DESIGNER
EXCELLENCE CIVIL ENGINEERING PATRYK WOŁOZKA
ul. S. Skłodowska 23 lok. 4
00-455 Gdynia
tel: +48 792 41 41 24
email: wolozka.patryk@gmail.com

DATE	DESIGNED BY	CHECKED BY	DATE
19.08.2024	PIG	PIG	19.08.2024

DATE	DESIGNED BY	CHECKED BY	DATE
19.08.2024	PIG	PIG	19.08.2024

ROADS SITE PLAN

TBD_PB_DR_MAP_001